

Environmental Report ('ER') – Volume 2 Appendices

**Proposed 110kV Substation and
Underground Grid Connection
at
Killoran, Co. Tipperary**

**On behalf of
Soleiricity Lisheen Ltd**



**Environmental Report ('ER') – Volume 2
Proposed 110kV Substation and Underground Grid Connection
Soleiricity Lisheen Ltd
Killoran, Co. Tipperary**

APPENDICES

Appendix 1-1: ACP SID Determination

Appendix 1-2: Site Context

Appendix 5-1: Site Layout Drawing

Appendix 7-1: Lisheen TMF Annual Review

Appendix 7-2: Lisheen Mine AER 2024

Appendix 8-1: Noise Glossary


Appendix 8-2: Model Inputs

Appendix 8-3: Model Outputs

Appendix 9-1: Photomontages

APPENDIX 5

APPENDIX 5-1

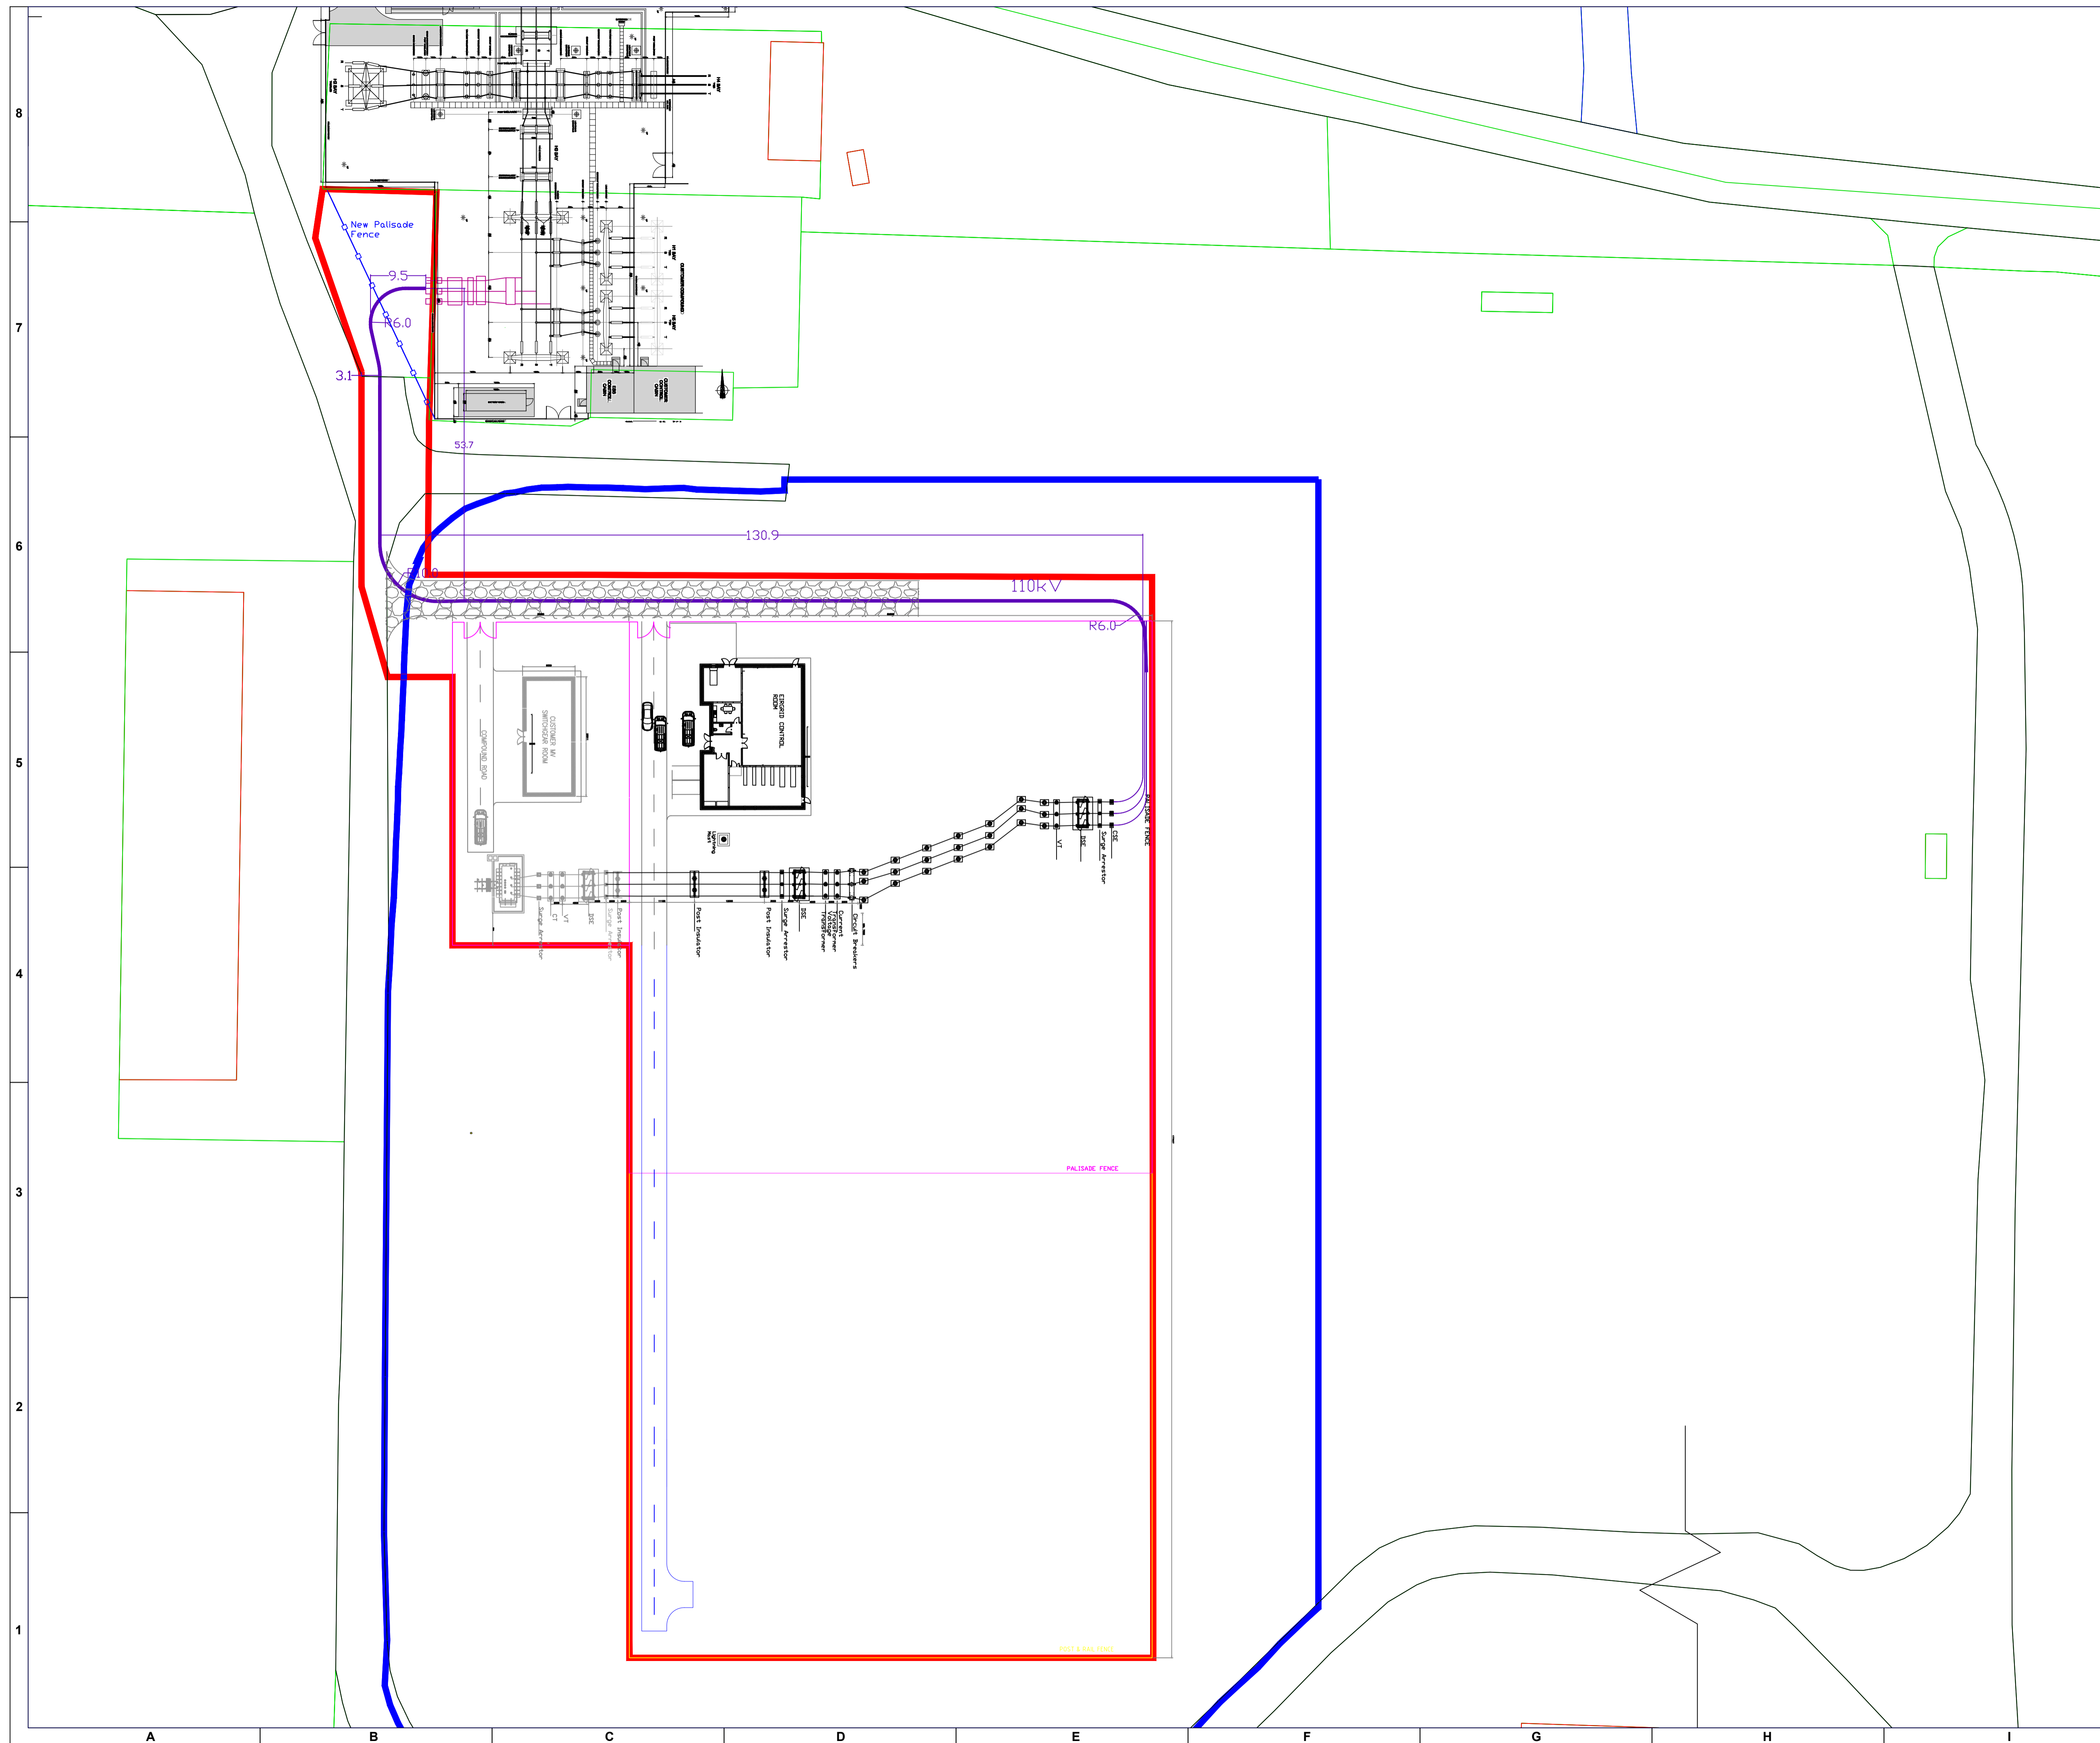

DRAWING OWNER



E-mail: info@astatine.ie | Phone: +353 (0) 525 3006
 Web: www.astatine.ie | Astatine LinkedIn
 Address: Guinness Enterprise Centre, Dublin 8, D08 TWY, Suite 303.304

CLIENT



KEY PLAN

- PLANNING BOUNDARY
- PLOT BOUNDARY
- SUBSTATION PALISADE FENCE
- SUBSTATION POST & RAIL FENCE

- This drawing is the property of Astatine.
 - It is to be used only for work which it was designed and is subject to recall at any time.
 - It must not be copied or reproduced without expressed written permission

GENERAL NOTES

PROJECT NAME
 COOLEENY SUBSTATION COMPOUND

LOCATION: Killooran, Derrygreenagh, Co. Tipperary
 PROJECT No.: 0603
 SCALE: 1:500

REV No.	DATE	DESCRIPTION	DRAWN BY	CHECKED BY	APPROVED BY
01	20/02/2026	FIRST ISSUE	EA	BF	AS

SHEET NAME
 SITE LAYOUT PLAN

DRAW. OWNER: AST | DISCIPLINE: PL | SHEET No.: 01

DRAWING REF.
 AST-0603-PL-6060-A01-LAY- SITE LAYOUT PLAN

- DRAWING TYPE
- NOT RELEASED FOR CONSTRUCTION
 - RELEASED FOR CONSTRUCTION
 - AS-BUILT